


SITE PLAN COURTNEY STREET GOSPEL TRUST MEETING HALL 27 COURTNEY STREET & 13 GANT STREET LENAH VALLEY

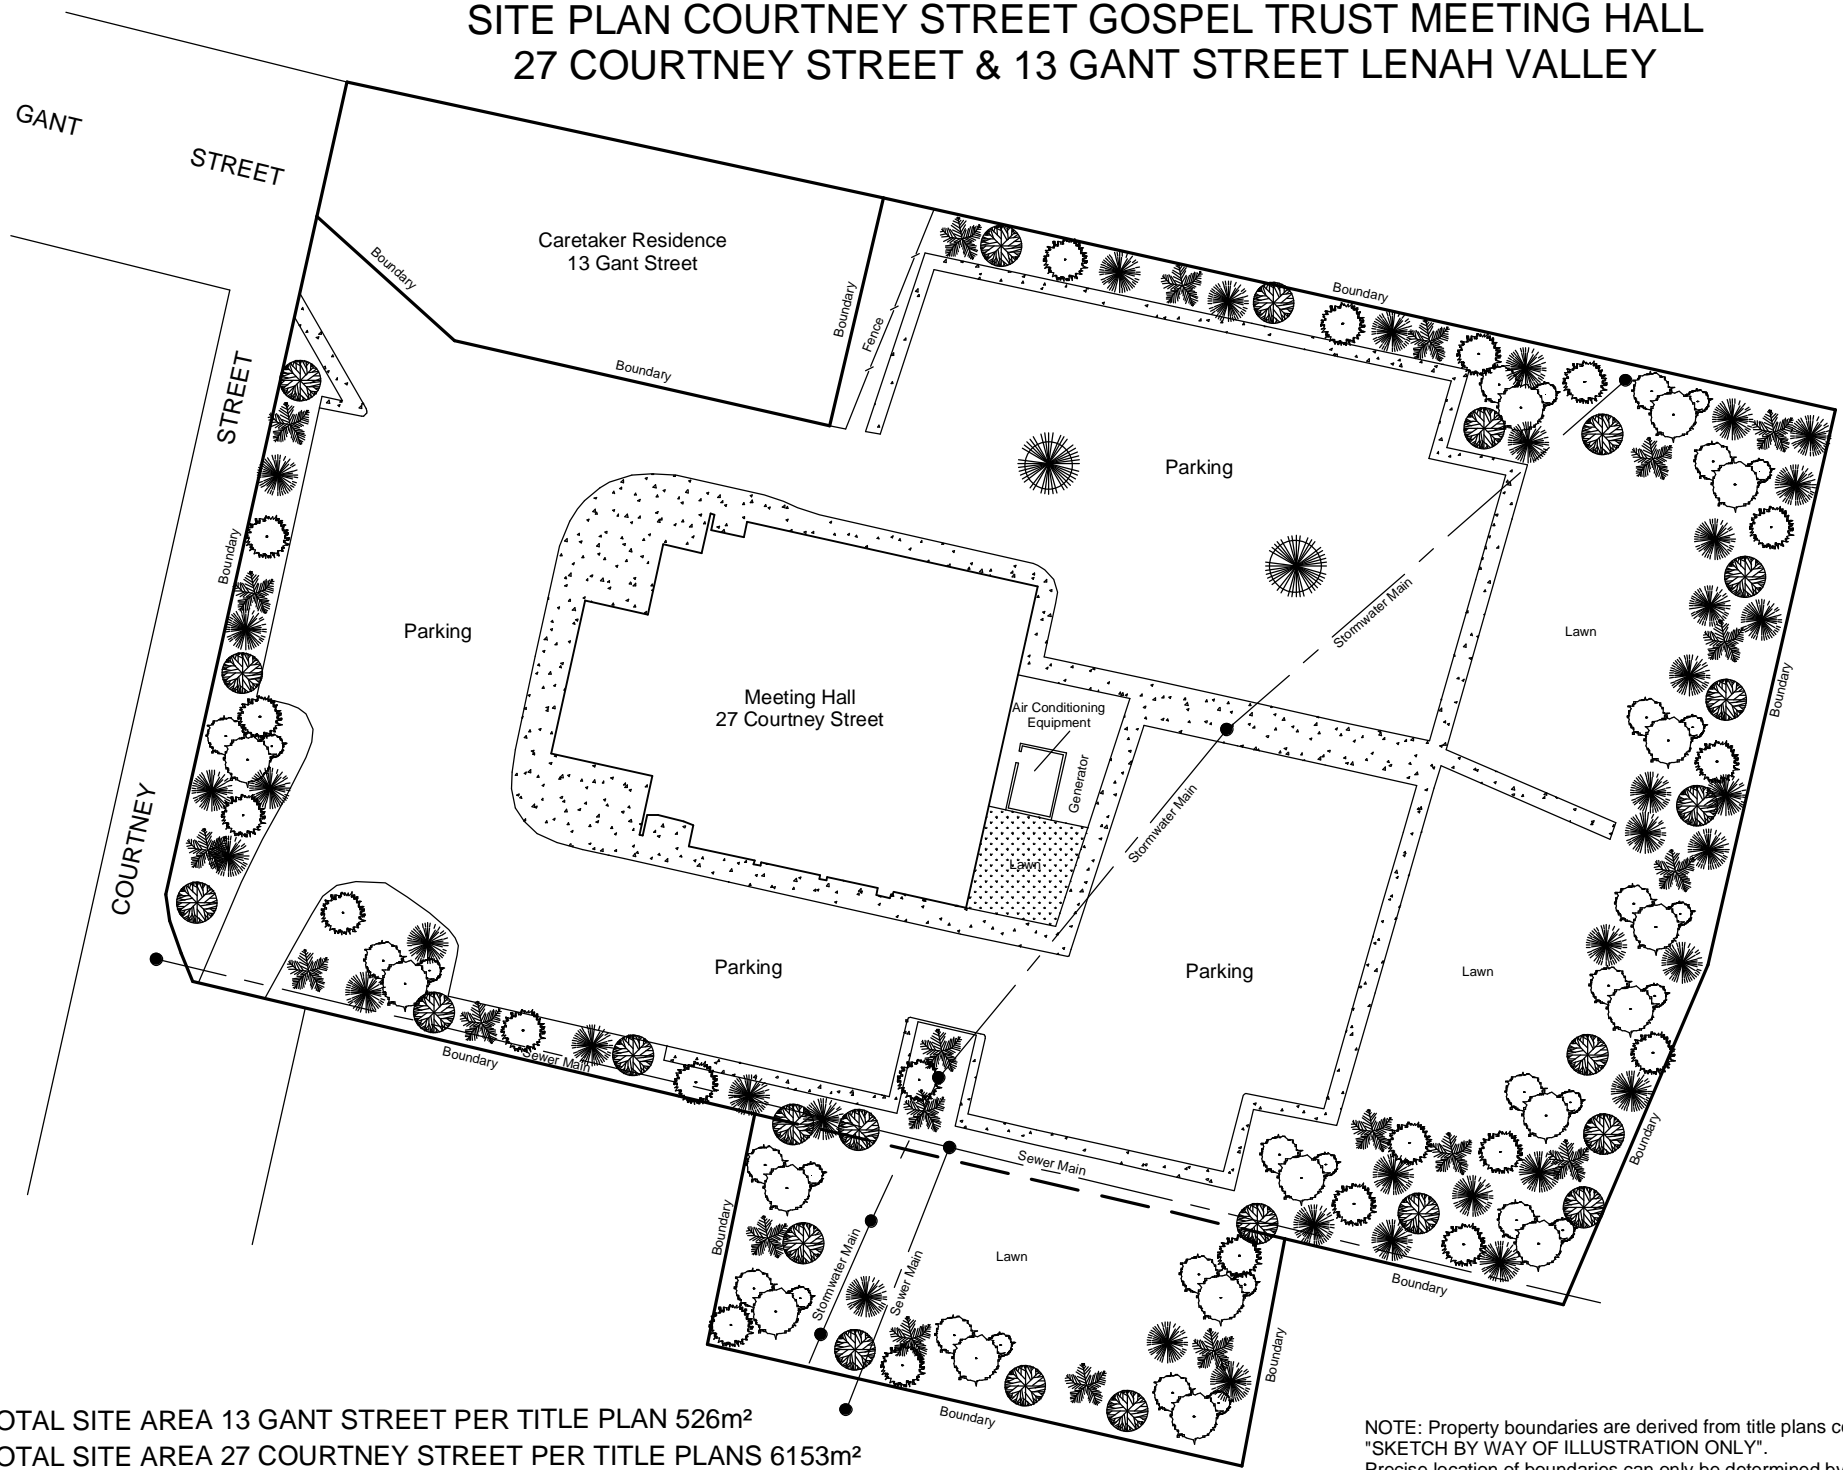

SCALE 1:500



TOTAL SITE AREA 13 GANT STREET PER TITLE PLAN 526m²
 TOTAL SITE AREA 27 COURTNEY STREET PER TITLE PLANS 6153m²

NOTE: Property boundaries are derived from title plans containing the qualification "SKETCH BY WAY OF ILLUSTRATION ONLY". Precise location of boundaries can only be determined by a resurvey of the property.